


**JADE OCEAN  
Residence A  
3 Bed, 3.5 Bath**

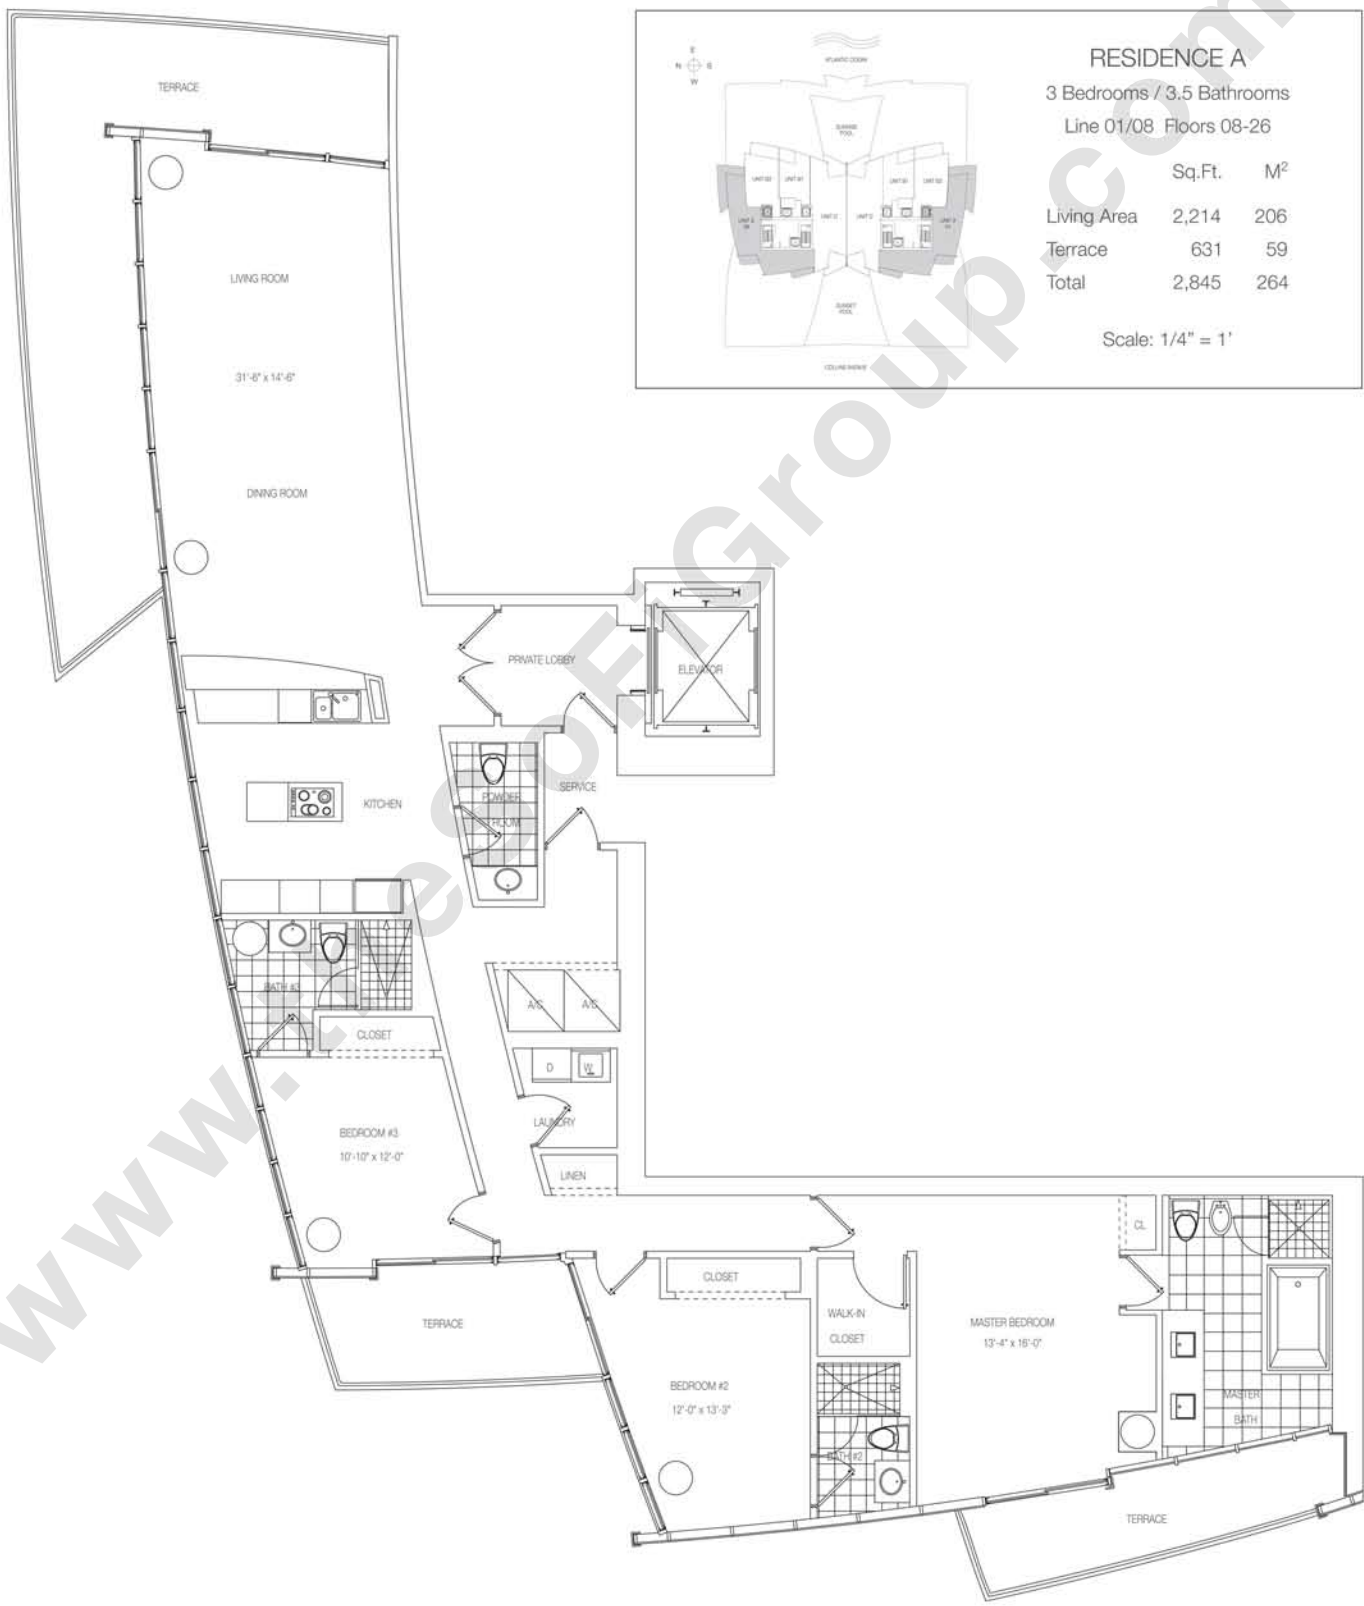

**RESIDENCE A**  
3 Bedrooms / 3.5 Bathrooms  
Line 01/08 Floors 08-26

	Sq.Ft.	M <sup>2</sup>
Living Area	2,214	206
Terrace	631	59
<b>Total</b>	<b>2,845</b>	<b>264</b>

Scale: 1/4" = 1'

All dimensions are approximate. Floor plans may vary from unit to unit.