



THE SOFIGROUP
LUXURY REAL ESTATE SALES & MARKETING

the **extraordinary** in **real estate**


WWW.THESOFIGROUP.COM

info@thesofigroup.com

PHONE: 305.433.2040

FAX: 305.489.3222

**JADE OCEAN
Residence B1
1 Bed, 1.5 Bath**

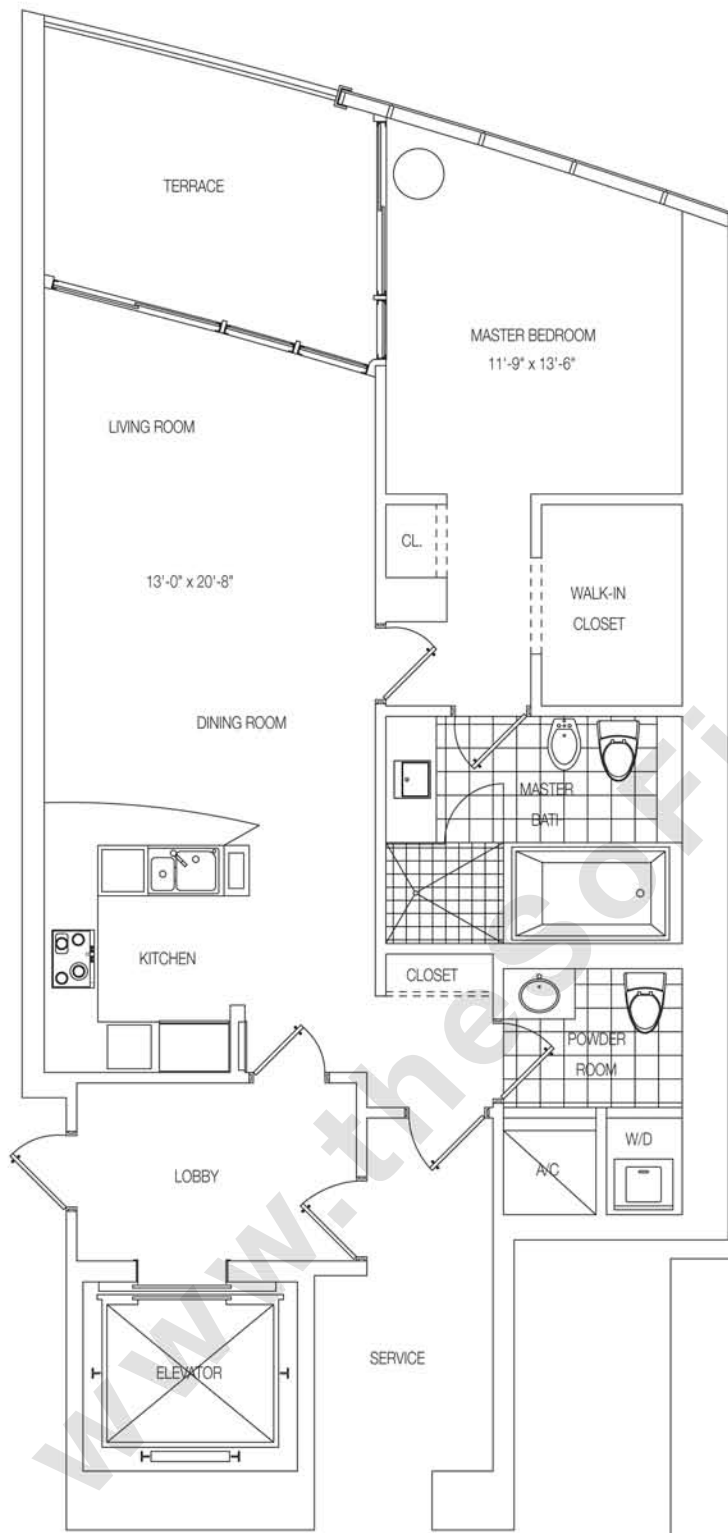

RESIDENCE B1		
1 Bedroom / 1.5 Bathrooms		
Line 03/06 Floors 08-26		
	Sq.Ft.	M ²
Living Area	947	88
Terrace	139	13
Total	1,086	101

Scale: 1/4" = 1'

All dimensions are approximate. Floor plans may vary from unit to unit.